

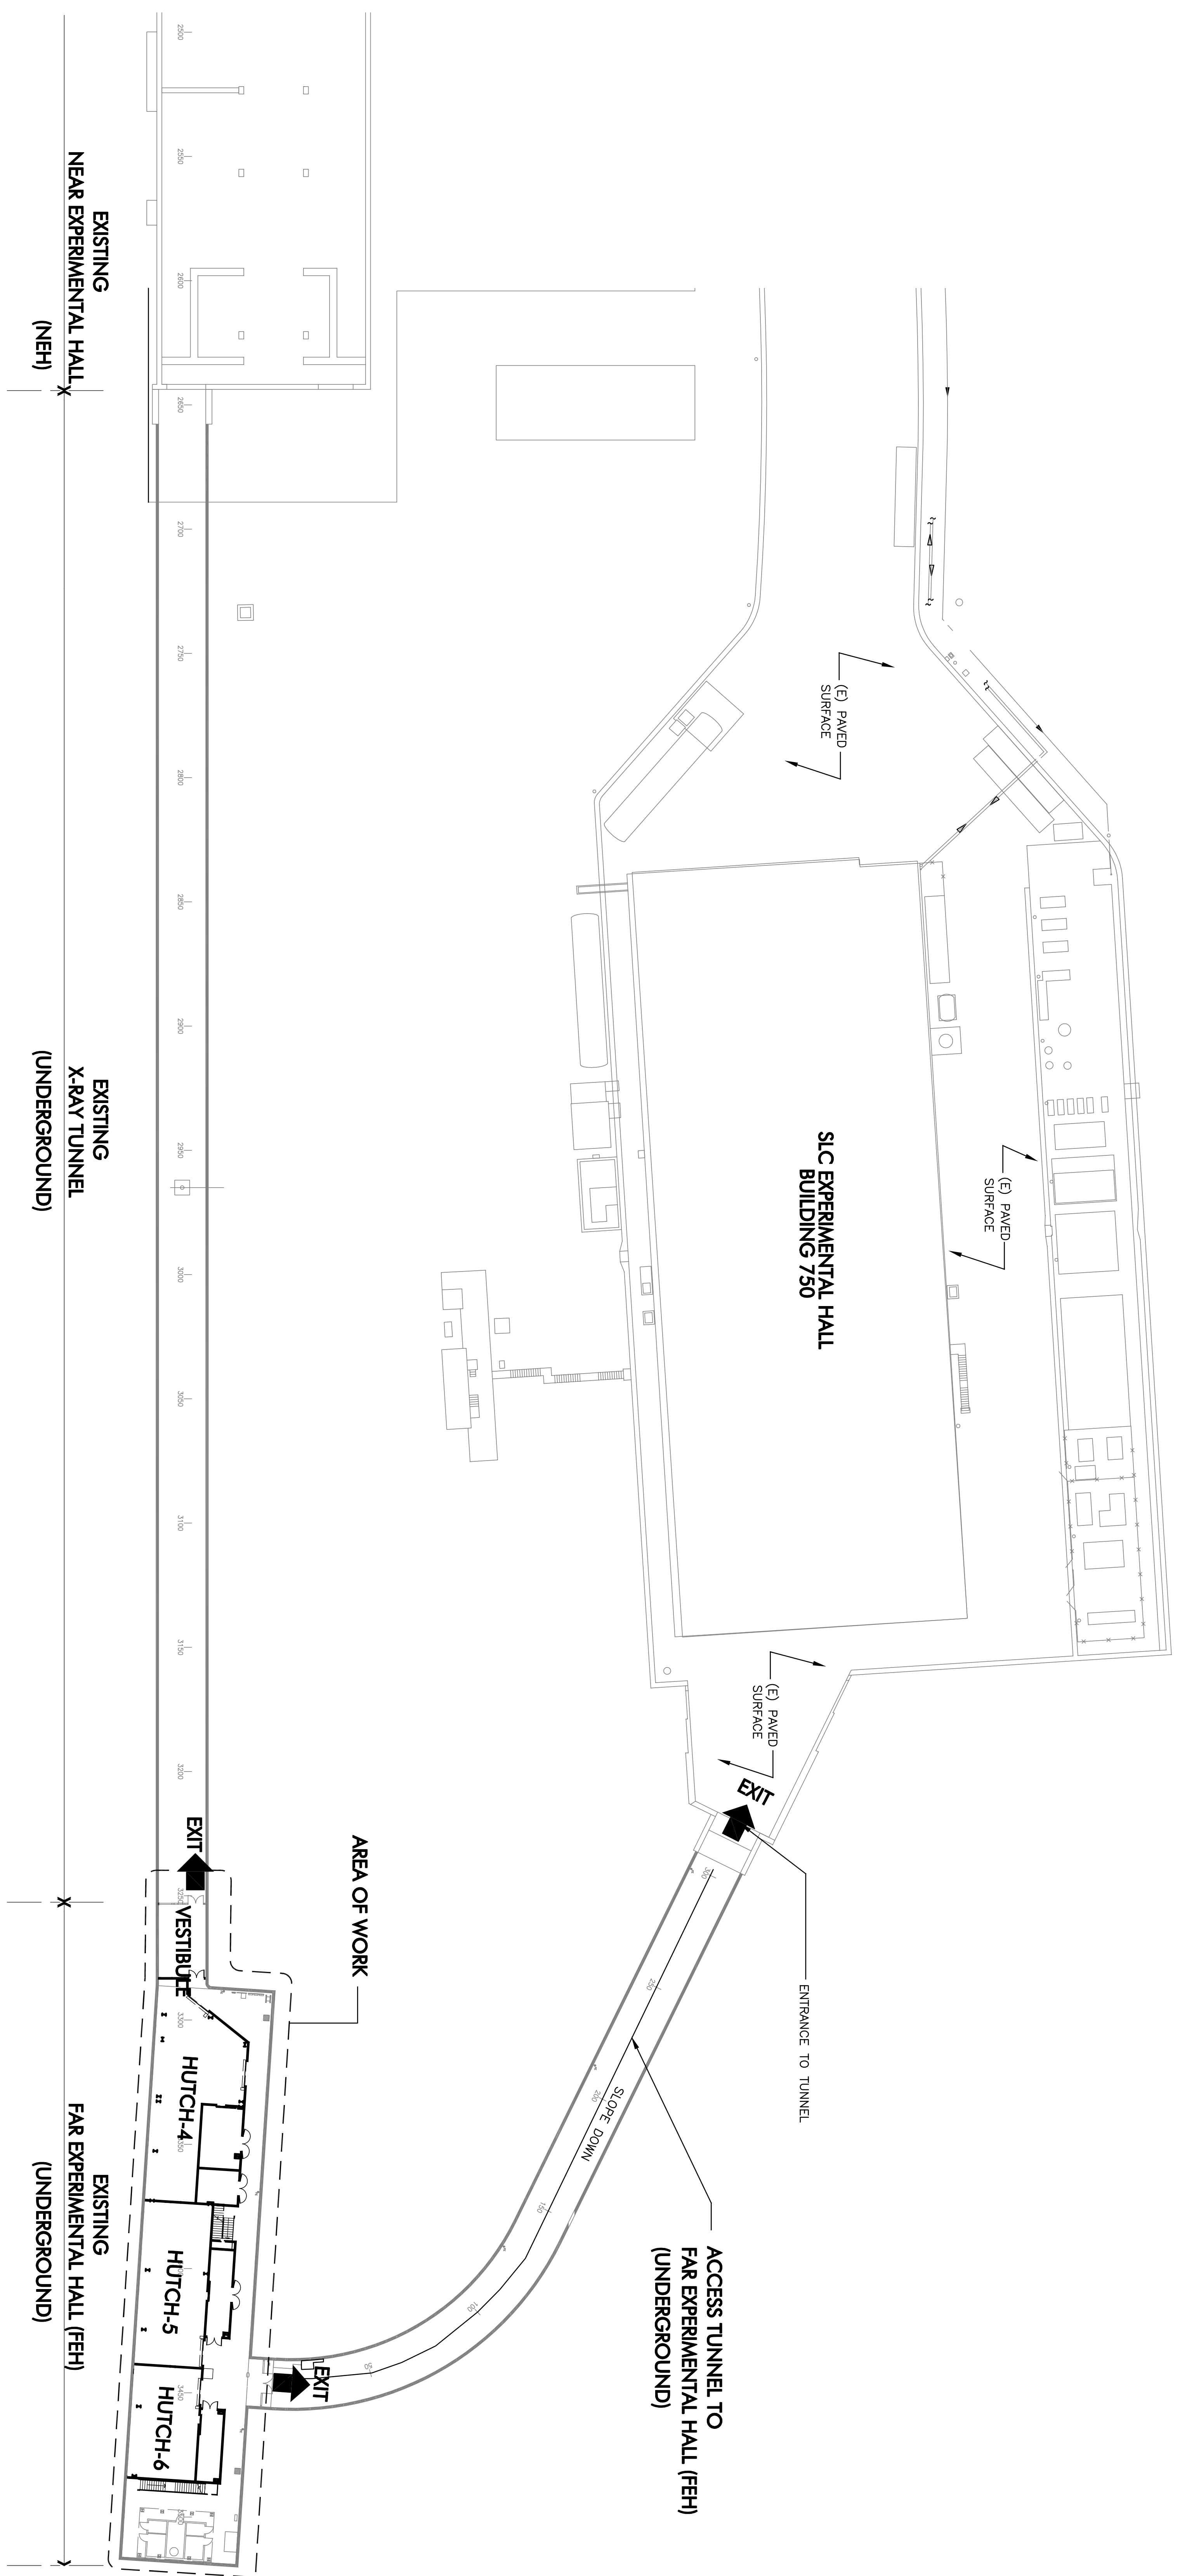


REV	DESCRIPTION	DRN	CHK	APP	DATE
1	TITLE 1				11/04/08
2	TITLE-II 60% DESIGN REVIEW				12/23/08
3	TITLE-II 90% DESIGN REVIEW				02/25/09
4	TITLE-II ARCH REFERENCE SET				03/12/09

CHECK SET 03/17/09

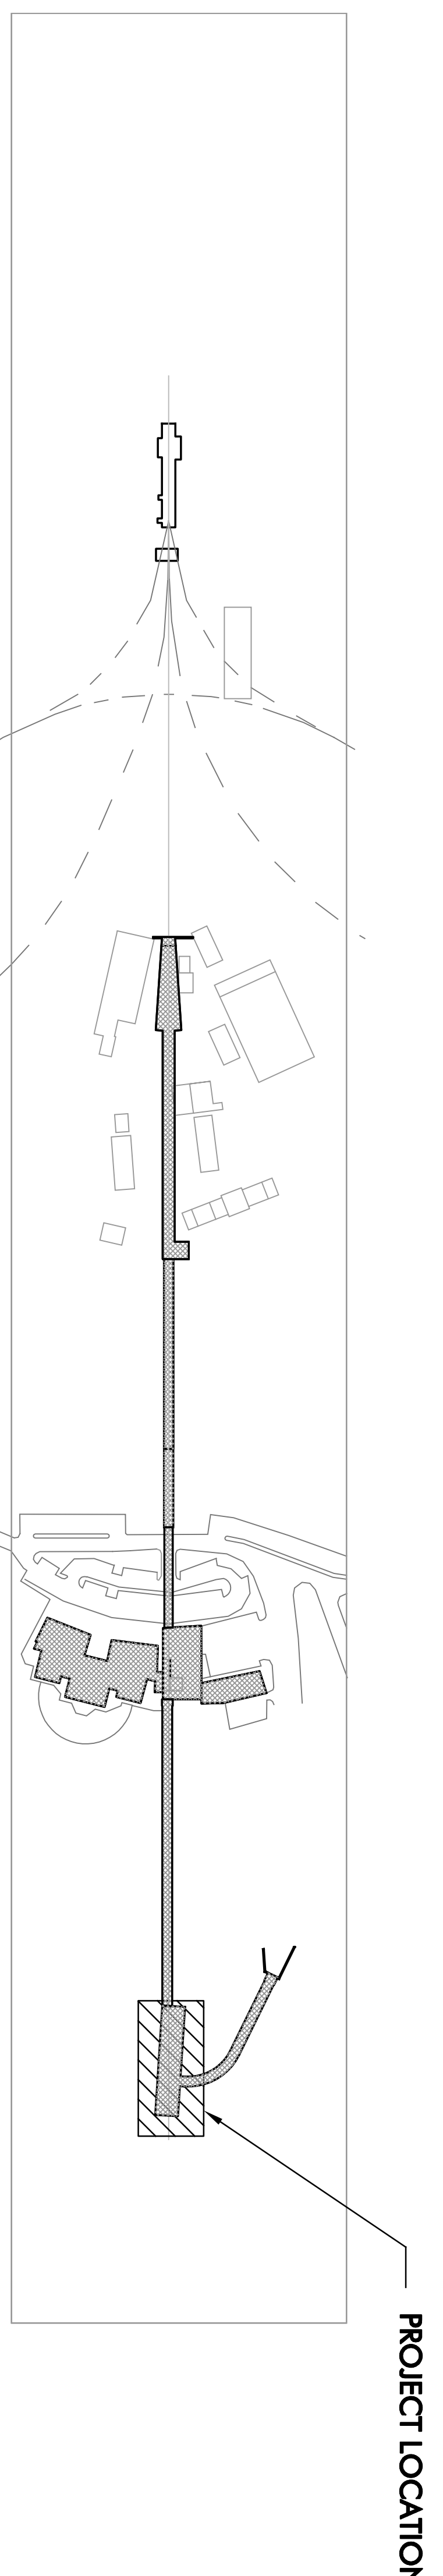

SITE PLAN GENERAL NOTES
1. SEE GENERAL NOTES SHEET AO.1.

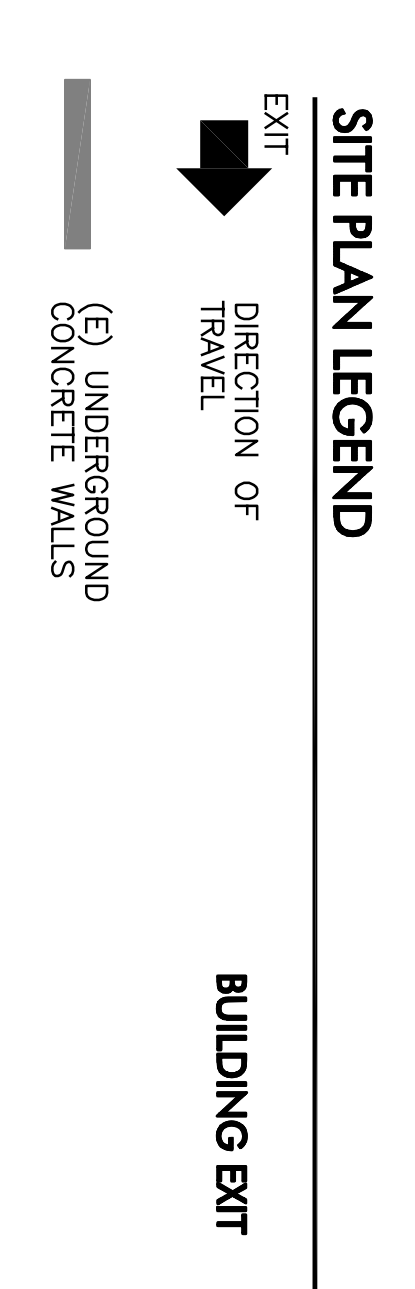

KEY PLAN
NOT TO SCALE

PROJECT LOCATION

SLAC ENERGY
U.S. DEPARTMENT OF ENERGY
NATIONAL ACCELERATOR LABORATORY
2580 CALIFORNIA AVENUE
BERKELEY, CALIFORNIA 94720
PH: 925/495-2000
WWW.SLAC.SI.EDU

DGA planning | architecture | interiors
550 Ellis Street
Mountain View, CA 94040
Tel: 650.943.1668
Fax: 650.943.1670

SCALE: 1"=30'-0"
DO NOT SCALE DRAWING
A1.0

LCLS
FEH
ARCHITECTURAL
SITE AND CODE COMPLIANCE PLAN

ID 383-901-02-C0 E