


REV	DESCRIPTION	DRN	CHK	APP	DATE
1	TITLE 1				11/04/08
2	TITLE-II 60% DESIGN REVIEW				12/23/08
3	TITLE-II 90% DESIGN REVIEW				02/23/09
4	TITLE-II ARCH REFERENCE SET				03/12/09

CHECK SET 03/17/09

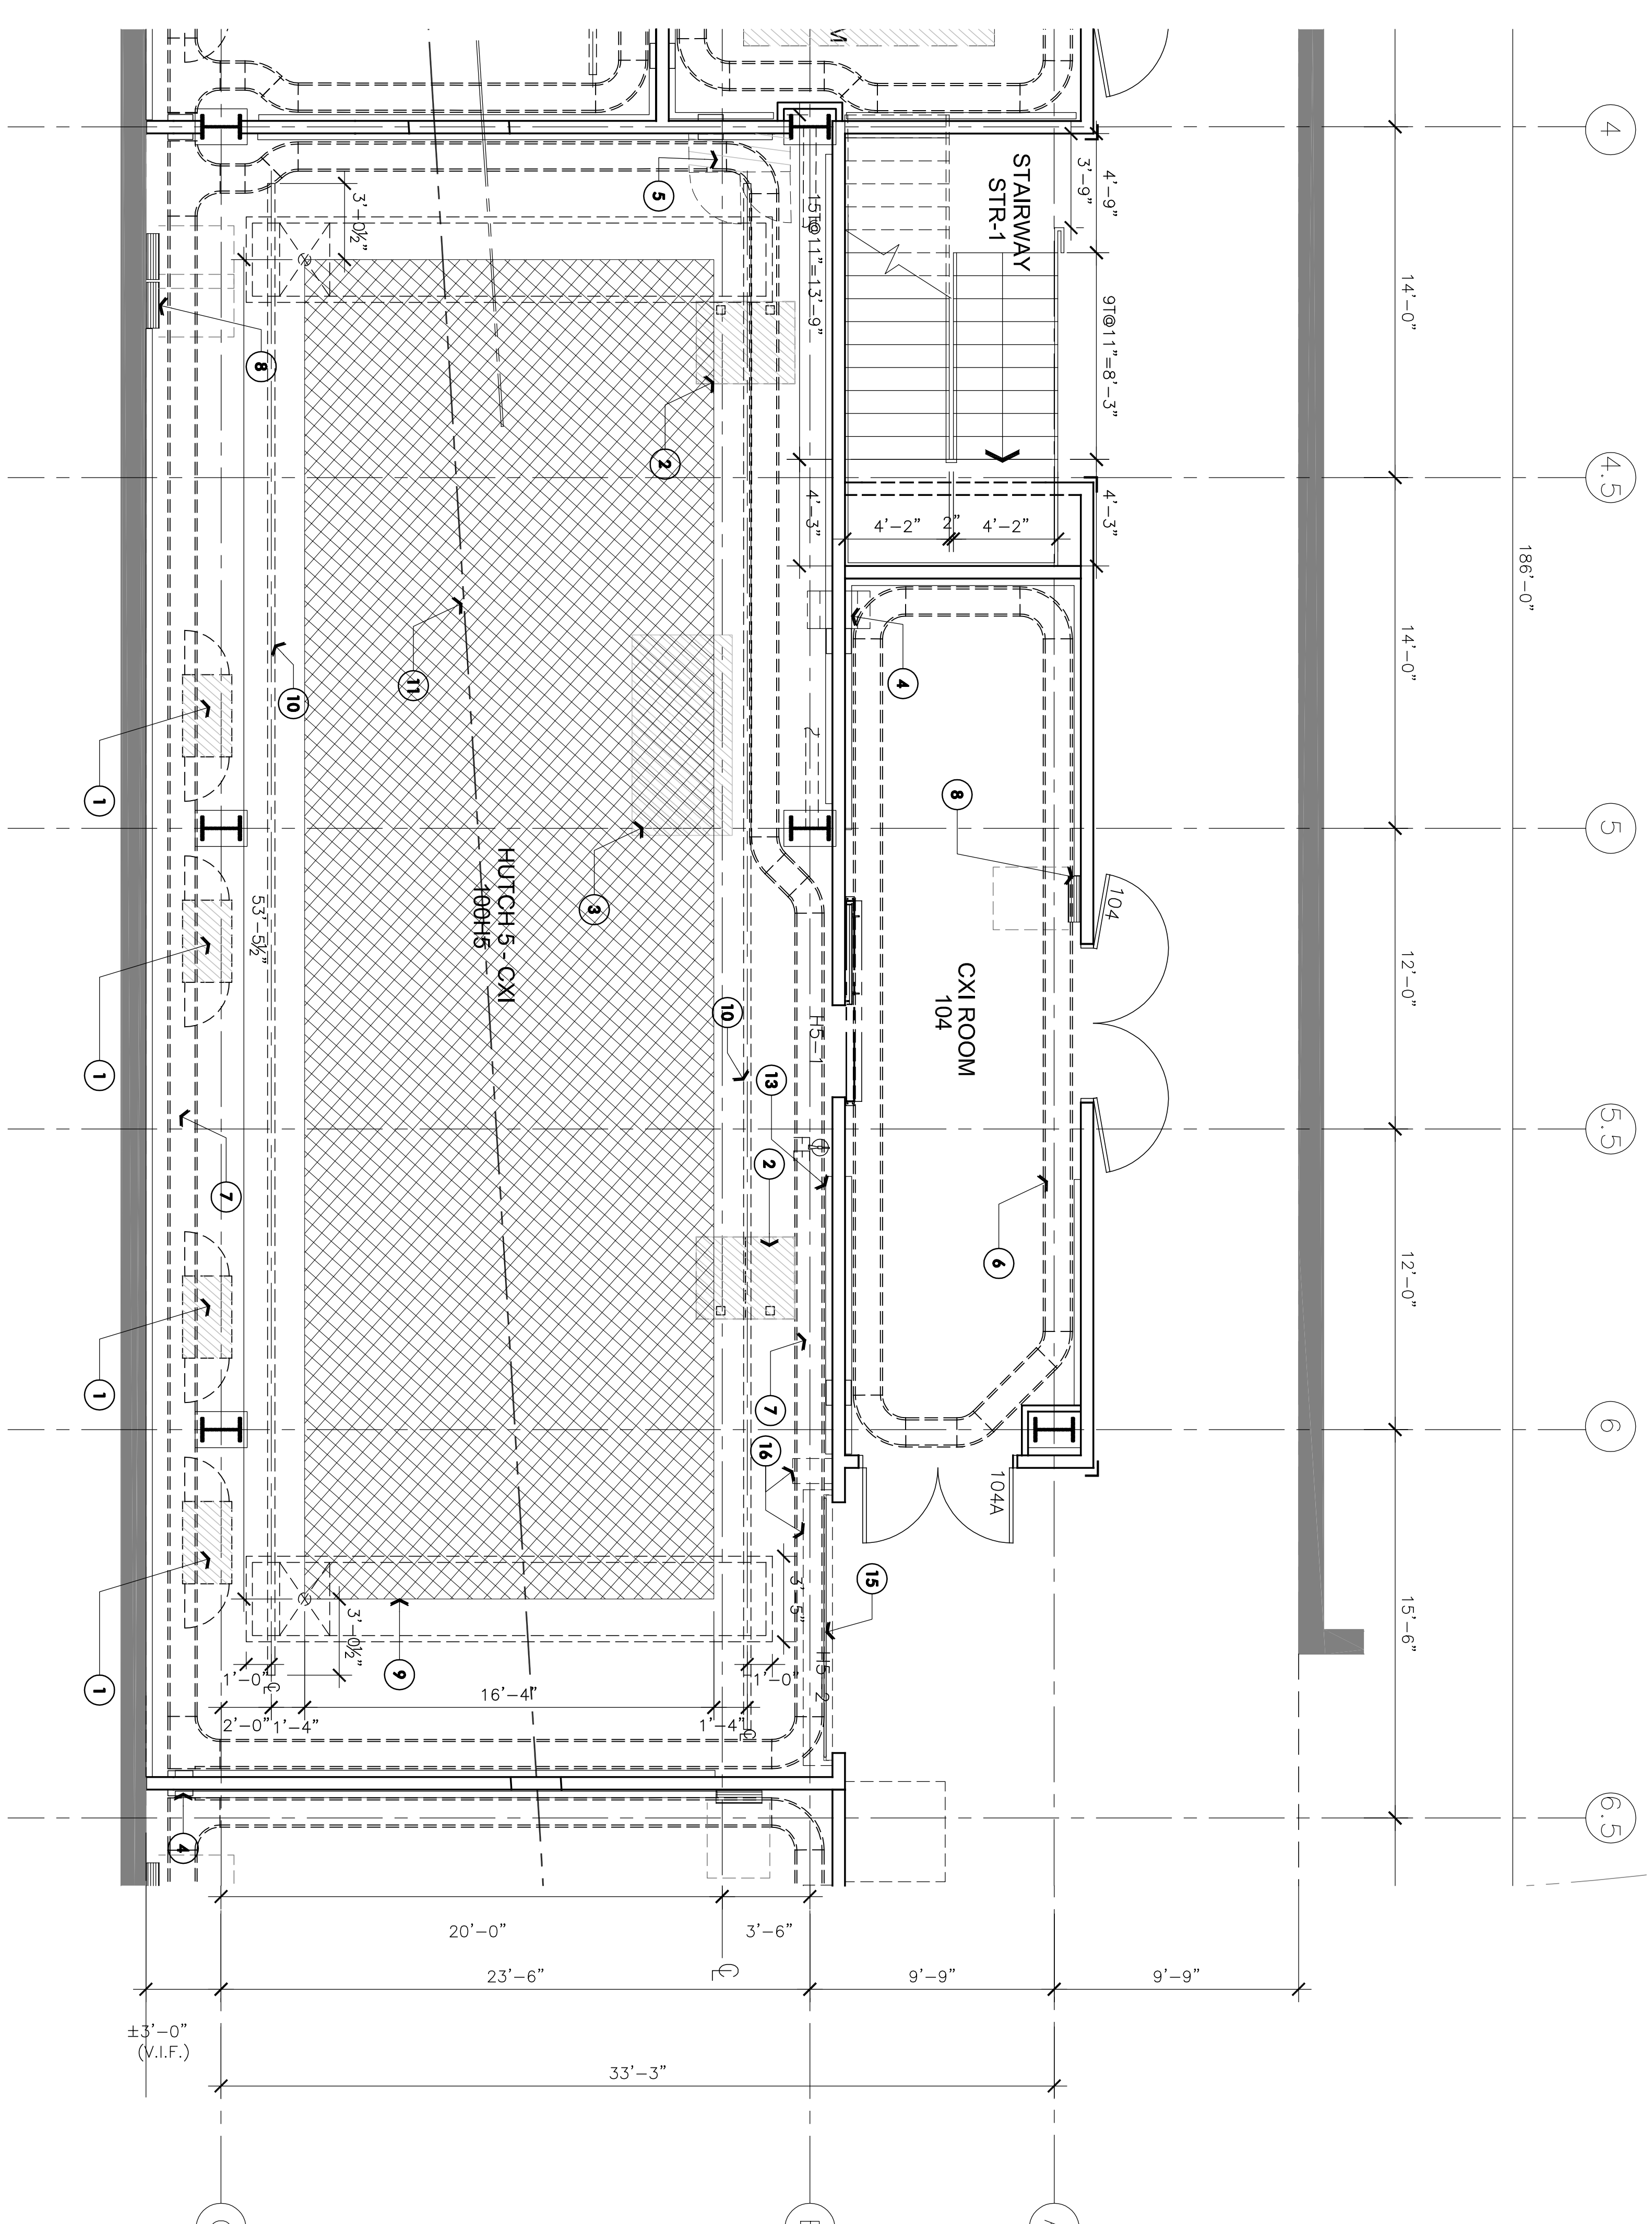


FLOOR PLAN GENERAL NOTES

1. SEE GENERAL NOTES SHEET AQ.1.

KEYNOTES

- 1 SERVER RACKS (BY OWNER, N.I.C.)
- 2 DOUBLE SERVER RACKS (BY OWNER, N.I.C.)
- 3 LASER TABLE (BY OWNER, N.I.C.)
- 4 CHICKENES
- 5 GAS DISTRIBUTION CABINETS (BY OWNER, N.I.C.)
- 6 CABLE TRAY - SINGLE LAYER, SEE SECTIONS FOR MOUNTING HEIGHTS. SEE ELEC. DRAWINGS FOR SPECIFICATIONS.
- 7 CABLE TRAY - DOUBLE LAYER, SEE SECTIONS FOR MOUNTING HEIGHTS. SEE ELEC. DRAWINGS FOR SPECIFICATIONS.
- 8 ELECTRICAL PANEL, SEE ELECTRICAL DRAWINGS.
- 9 BRIDGE CRANE HOIST HOOK COVERAGE AREA
- 10 CEILING MOUNTED TRACKS FOR BRIDGE CRANE ABOVE
- 11 BEAM LINES, SHOWN FOR REFERENCE ONLY.
- 12 SLIDING DOORS (BY OWNER, N.I.C.)
- 13 WIREMOLD, SEE ELECTRICAL
- 14 18"x36" STAY CLEAR AREA IN THE WALL AT FLOOR LEVEL FOR FUTURE CHICKENES, FLOOR LEVEL CHICKENES NOT IN PROJECT SCOPE.
- 15 ROLL-UP DOOR, SEE DOOR SCHEDULE ON SHEET A3.2.
- 16 ROLL-UP MOTOR AND HOUSING ABOVE.

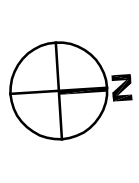

SLAC U.S. DEPARTMENT OF ENERGY
 NATIONAL ACCELERATOR LABORATORY
 5800 Hill View Drive
 Livermore, CA 94550
 (925) 422-3200
 www.slac.stanford.edu

DGA planning architecture interiors
 550 Ellis Street
 Mountain View, CA 94041
 (650) 943-1660
 (650) 943-1670

SCALE: 1/4"=1'-0"
 DO NOT SCALE DRAWING

SLAC ENERGY
 ARCHITECTURAL
 PARTIAL FLOOR PLAN HUTCH #5

LCIS
 FEH
 ID 383-901-08-C0
 E