


REV	DESCRIPTION	DRN	CHK	APP	DATE
1	TITLE 1				11/04/08
2	TITLE-II 60% DESIGN REVIEW				12/23/08
3	TITLE-II 90% DESIGN REVIEW				02/25/09
4	TITLE-II ARCH REFERENCE SET				03/12/09

CHECK SET 03/17/09

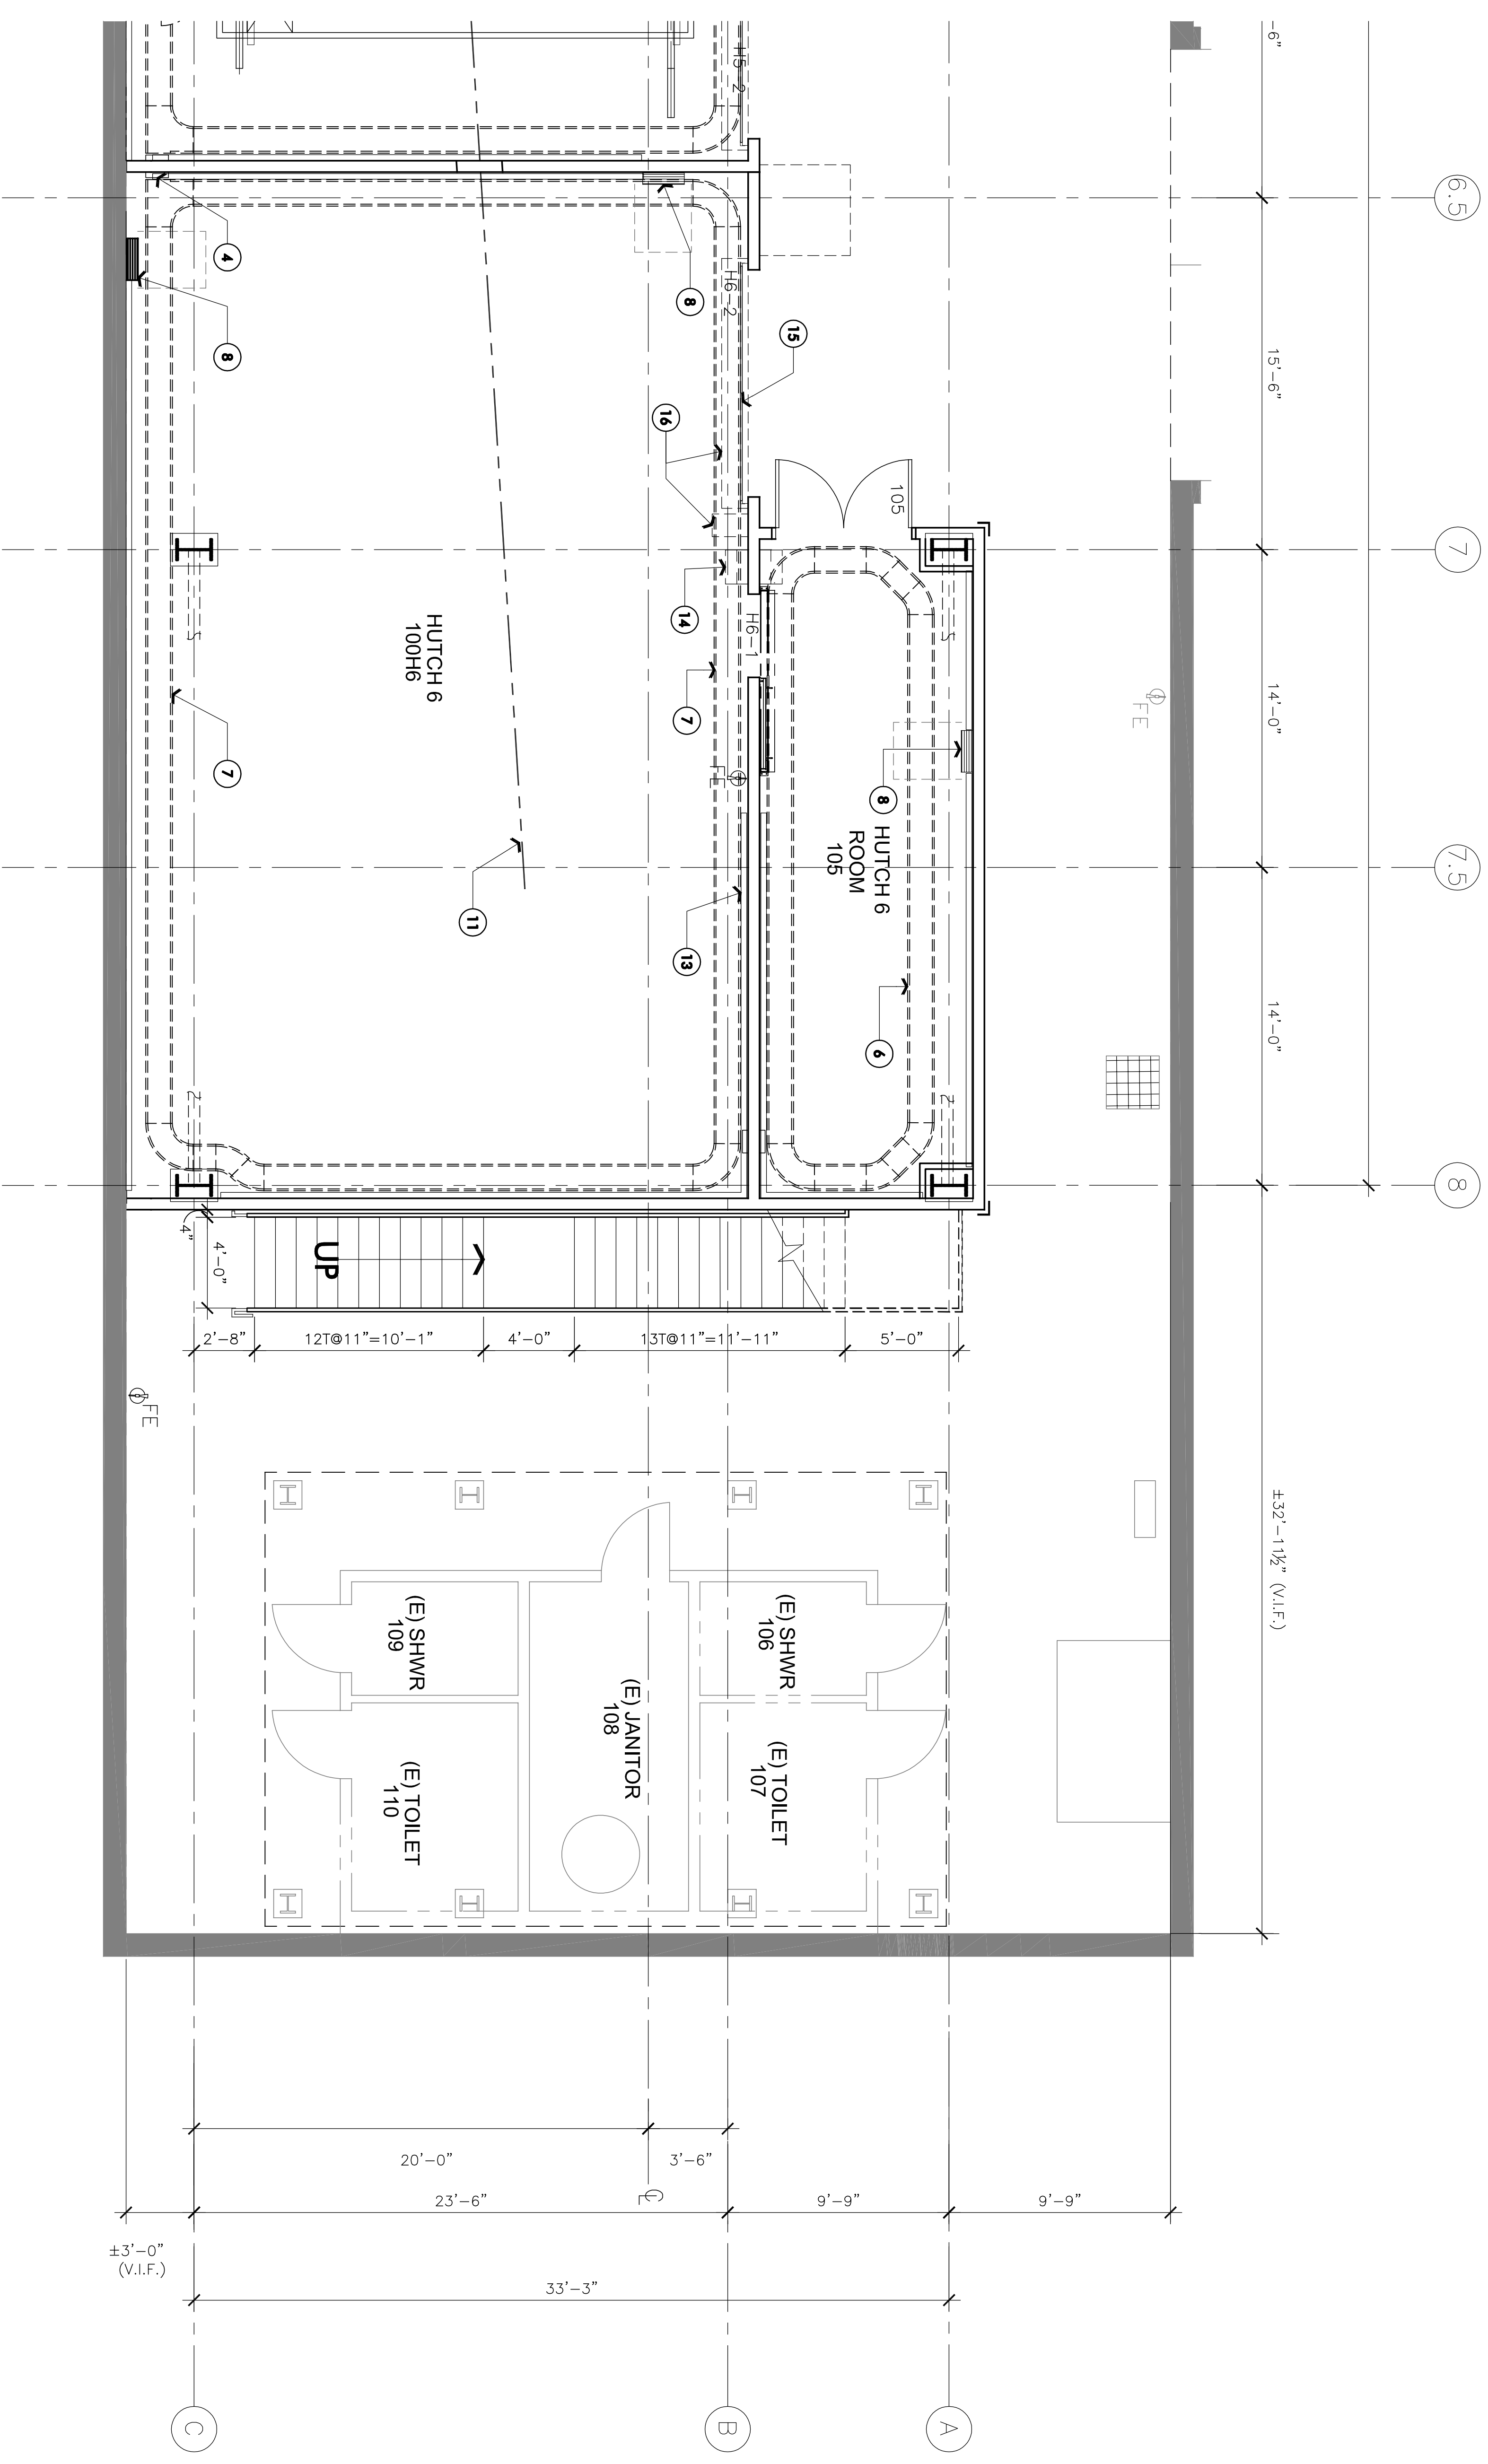

**FLOOR PLAN GENERAL NOTES**  
1. SEE GENERAL NOTES SHEET A0.1.

**KEYNOTES**

- 1 NOT USED
- 2 NOT USED
- 3 NOT USED
- 4 CHICKENS
- 5 NOT USED
- 6 CABLE TRAY - SINGLE LAYER. SEE SECTIONS FOR MOUNTING HEIGHTS. SEE ELEC. DRAWINGS FOR SPECIFICATIONS.
- 7 CABLE TRAY - DOUBLE LAYER. SEE SECTIONS FOR MOUNTING HEIGHTS. SEE ELEC. DRAWINGS FOR SPECIFICATIONS.
- 8 ELECTRICAL PANEL. SEE ELECTRICAL DRAWINGS.
- 9 BRIDGE CRANE END POSITION
- 10 NOT USED
- 11 BEAM LINES. SHOWN FOR REFERENCE ONLY.
- 12 SLIDING DOORS (BY OWNER, N.I.C.)
- 13 WIREMOLD - SEE ELECTRICAL DRAWINGS
- 14 18'-36" STAY CLEAR AREA IN THE WALL AT FLOOR LEVEL FOR FUTURE TRANSFER CASES AND EQUIPMENT. SEE ELEC. DRAWINGS.
- 15 XX/XX. FLOOR LEVEL CHICKENS NOT IN PROJECT SCOPE.
- 16 ROLL-UP DOOR. SEE DOOR SCHEDULE ON SHEET A3.2.
- 17 ROLL-UP MOTOR AND HOUSING ABOVE.

**DGA planning | architecture | interiors**  
550 Ellis Street  
Mountain View, CA 94040  
Tel: 650.943.1660  
Fax: 650.943.1670

SCALE: 1/4"=1'-0"  
DO NOT SCALE DRAWING

**SLAC**  
NATIONAL ACCELERATOR LABORATORY  
MATERIALS SCIENCE DIVISION  
CONTRIBUTOR TO THE U.S. DEPARTMENT OF ENERGY  
NOT BE COPIED, REPRODUCED OR OTHERWISE TRANSMITTED WITHOUT  
THE WRITTEN PERMISSION OF SLAC

**U.S. DEPARTMENT OF ENERGY**  
ARCHITECTURAL  
PARTIAL FLOOR PLAN HUTCH #6

LCIS  
FEH  
ARCHITECTURAL  
PARTIAL FLOOR PLAN HUTCH #6

ID 383-901-09-C0

DATE 12/03/08

APP E

