


REV	DESCRIPTION	DRN	CHK	APP	DATE
1	TITLE 1				11/04/08
2	TITLE-II 80% DESIGN REVIEW				12/23/08
3	TITLE-II 90% DESIGN REVIEW				02/25/09
4	TITLE-II ARCH REFERENCE SET				03/12/09

CHECK SET 03/17/09

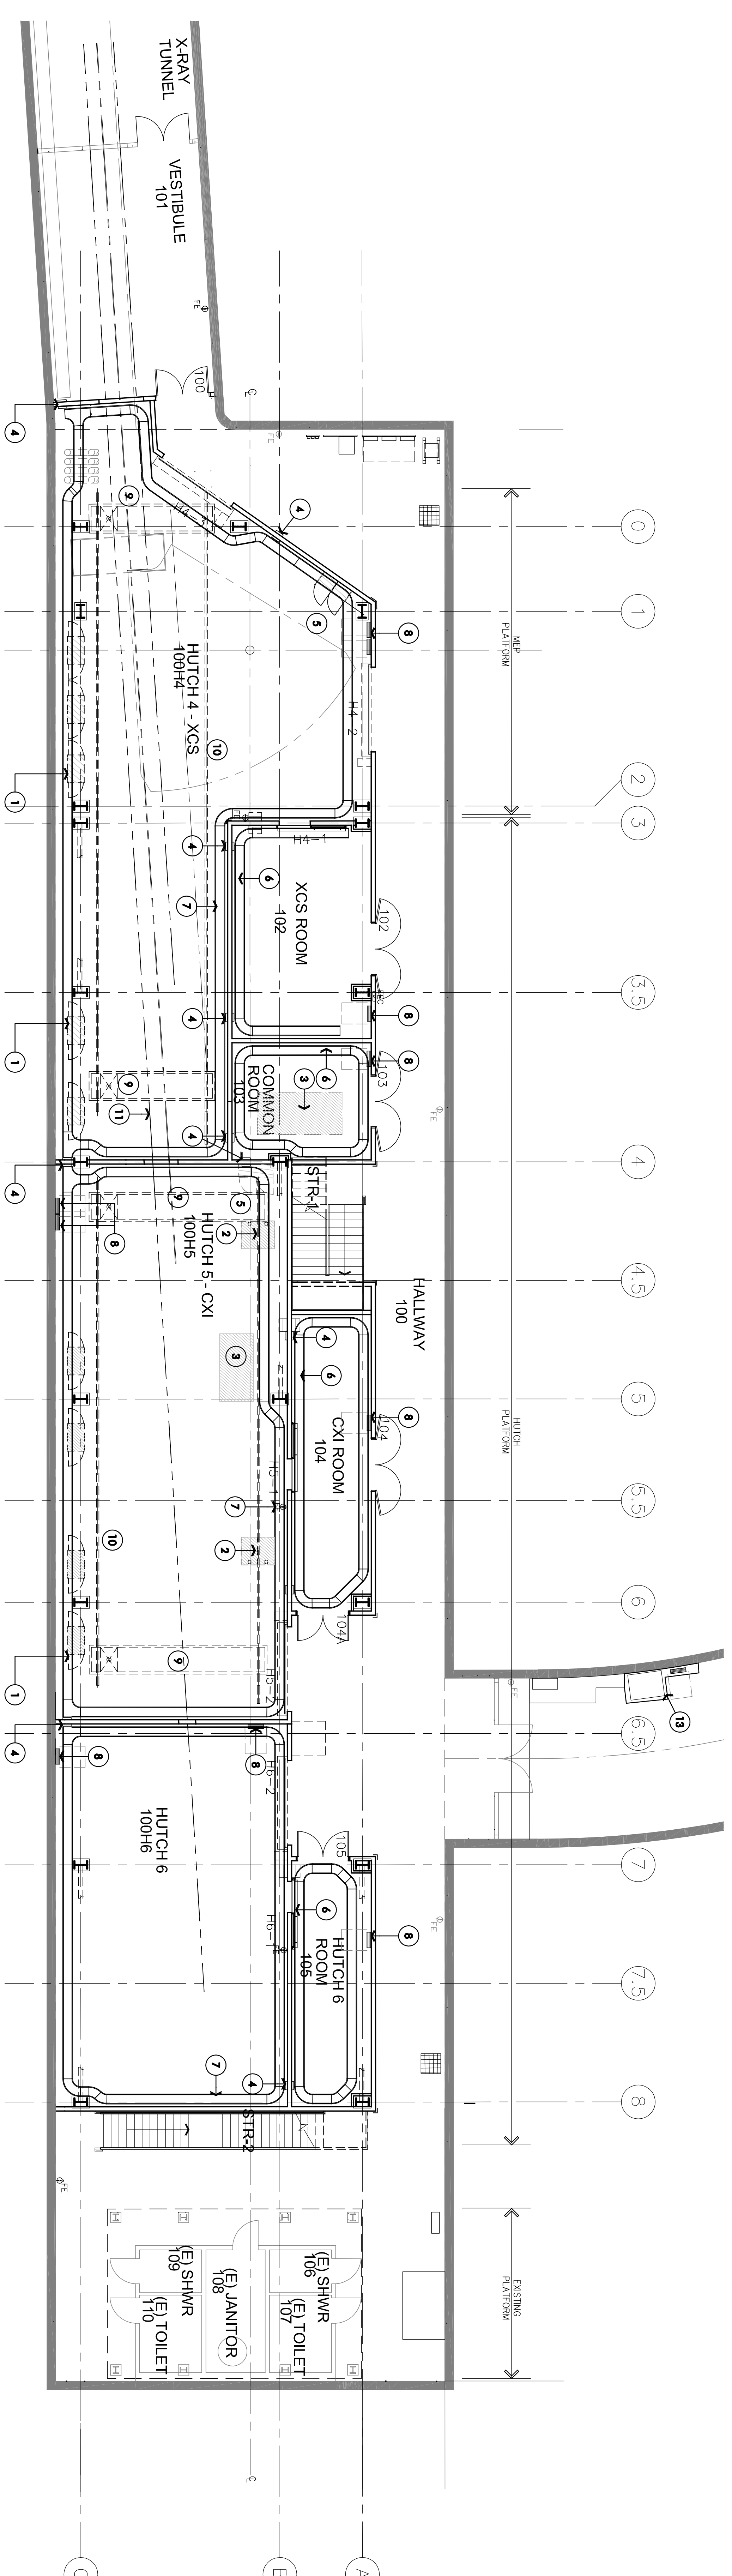

EQUIPMENT PLAN GENERAL NOTES

1. SEE GENERAL NOTES SHEET AO.1.
2. COORDINATE ALL CABLE TRAYS W/ROOM EXIT SIGNS.

KEYNOTES

- 1 SERVER RACKS (BY OWNER, N.I.C.)
- 2 DOUBLE SERVER RACKS (BY OWNER, N.I.C.)
- 3 LASER TABLE (BY OWNER, N.I.C.)
- 4 CHICANE
- 5 GAS DISTRIBUTION CABINETS (BY OWNER, N.I.C.)
- 6 CABLE TRAY - SINGLE LAYER, SEE ELECTRICAL DRAWINGS FOR SPECIFICATIONS AND MOUNTING HEIGHTS. SEE STRUCTURAL FOR ATTACHEMNT DETAILS.
- 7 CABLE TRAY - DOUBLE LAYER, SEE ELECTRICAL DRAWINGS FOR SPECIFICATIONS AND MOUNTING HEIGHTS. SEE STRUCTURAL FOR ATTACHEMNT DETAILS.
- 8 ELECTRICAL PANEL, SEE ELECTRICAL DRAWINGS.
- 9 BRIDGE CRANE END POSITION
- 10 CEILING MOUNTED TRACKS FOR BRIDGE CRANE ABOVE
- 11 BEAM LINES, SHOWN FOR REFERENCE ONLY.
- 12 SLIDING DOORS (BY OWNER, N.I.C.)
- 13 TRANSFORMER AND ELEC PANEL OVER (N) HOUSE KEEPING PAD. SEE ELECTRICAL DRAWINGS.

DGA planning architecture | interiors
 550 Ellis Street
 Mountain View, CA 94040
 Telephone: 650.943.1660
 Fax: 650.943.1670

SCALE: 1/8"=1'-0"
 DO NOT SCALE DRAWING

SLAC U.S. DEPARTMENT OF ENERGY
 NATIONAL ACCELERATOR LABORATORY
 ARCHITECTURAL SERVICES
 ARCHITECTURAL SERVICES
 FROM: WALTER PETERSON OF STANFORD UNIVERSITY / SLAC

CONTRACT NO. 383-901-05-C0
 SHEET NO. E